



**3**  
A1  
**PROPOSED UPPER FLOOR PLAN**  
(1041 SQ. FT.)  
SCALE: 1/4" = 1'-0"

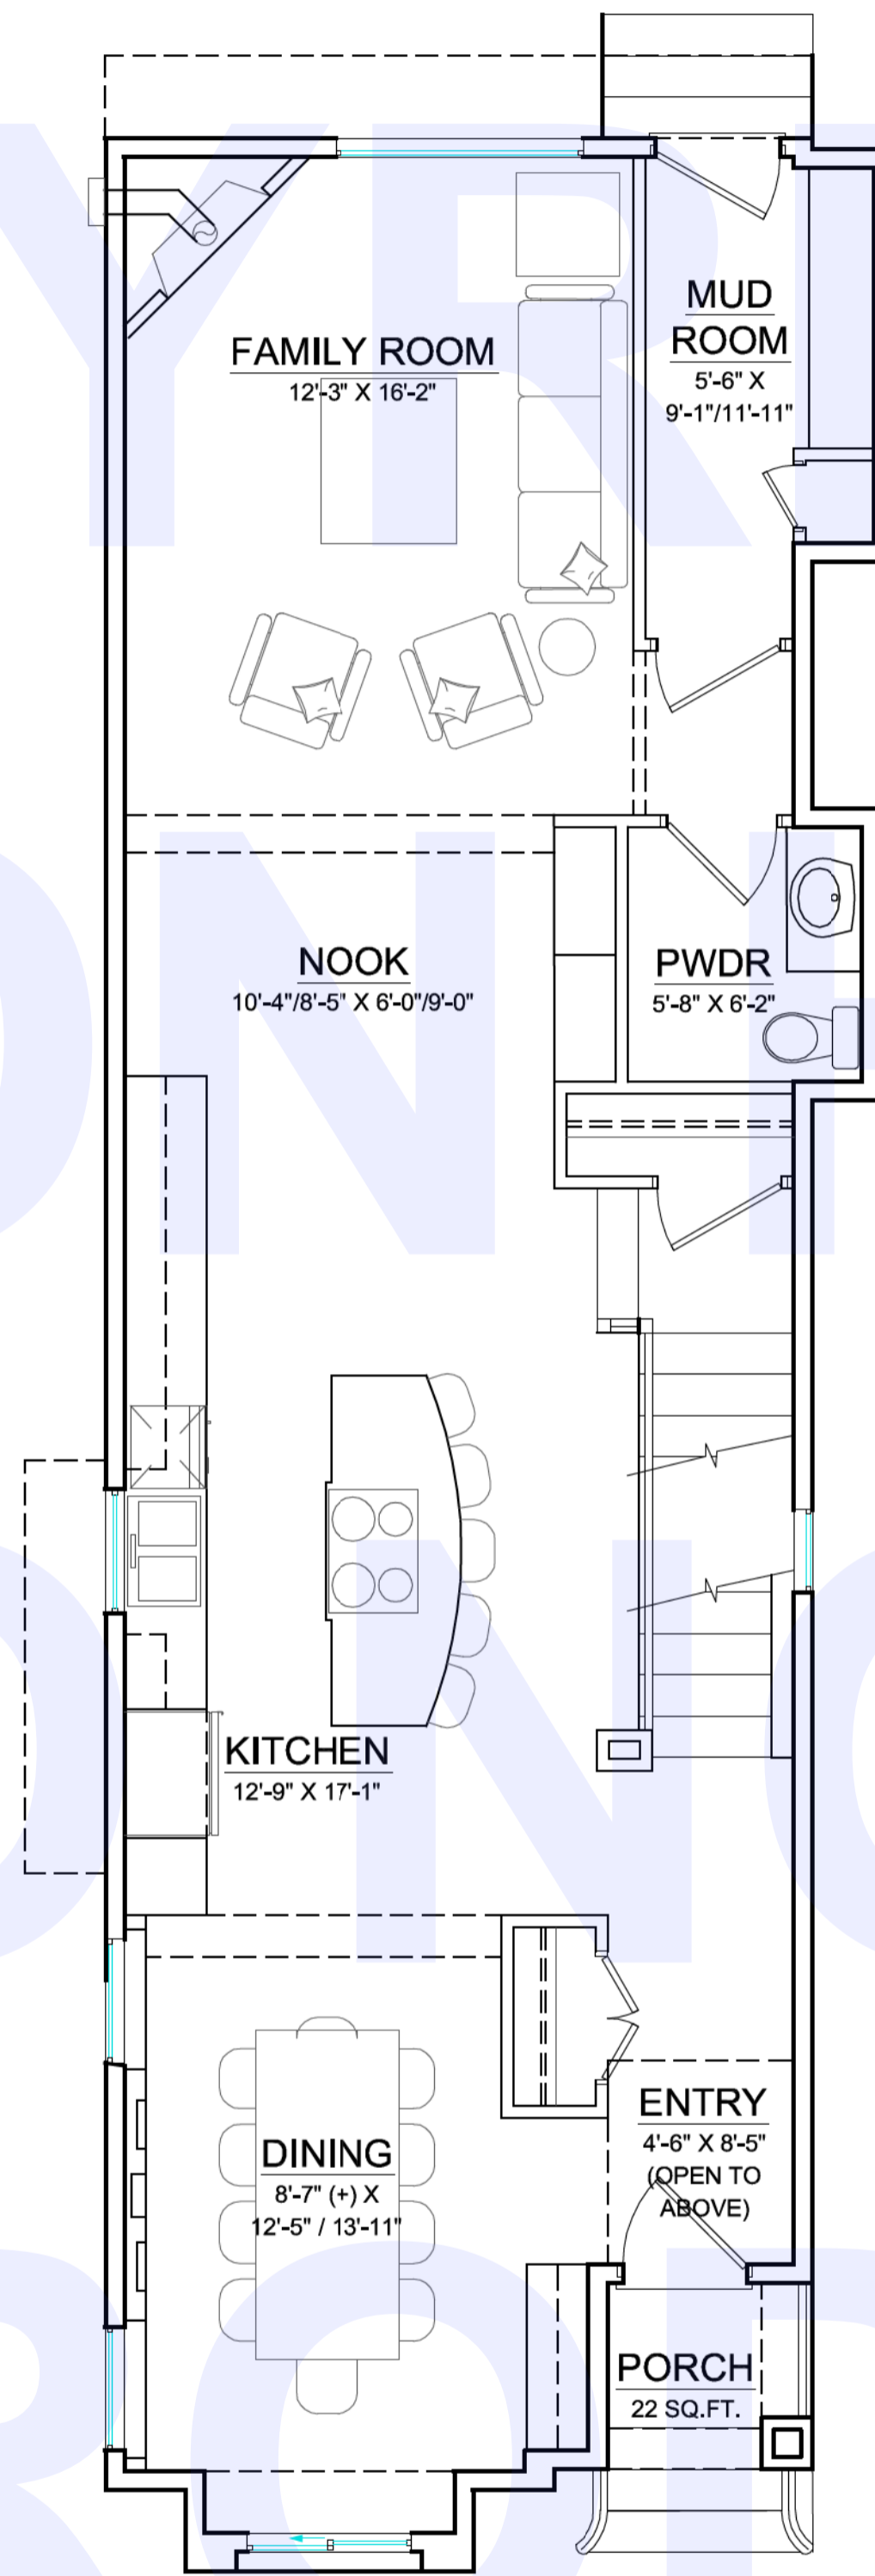

**2**  
A1  
**PROPOSED MAIN FLOOR PLAN**  
(1006 SQ. FT. + 22 SQ. FT. COVERED PORCH)  
SCALE: 1/4" = 1'-0"

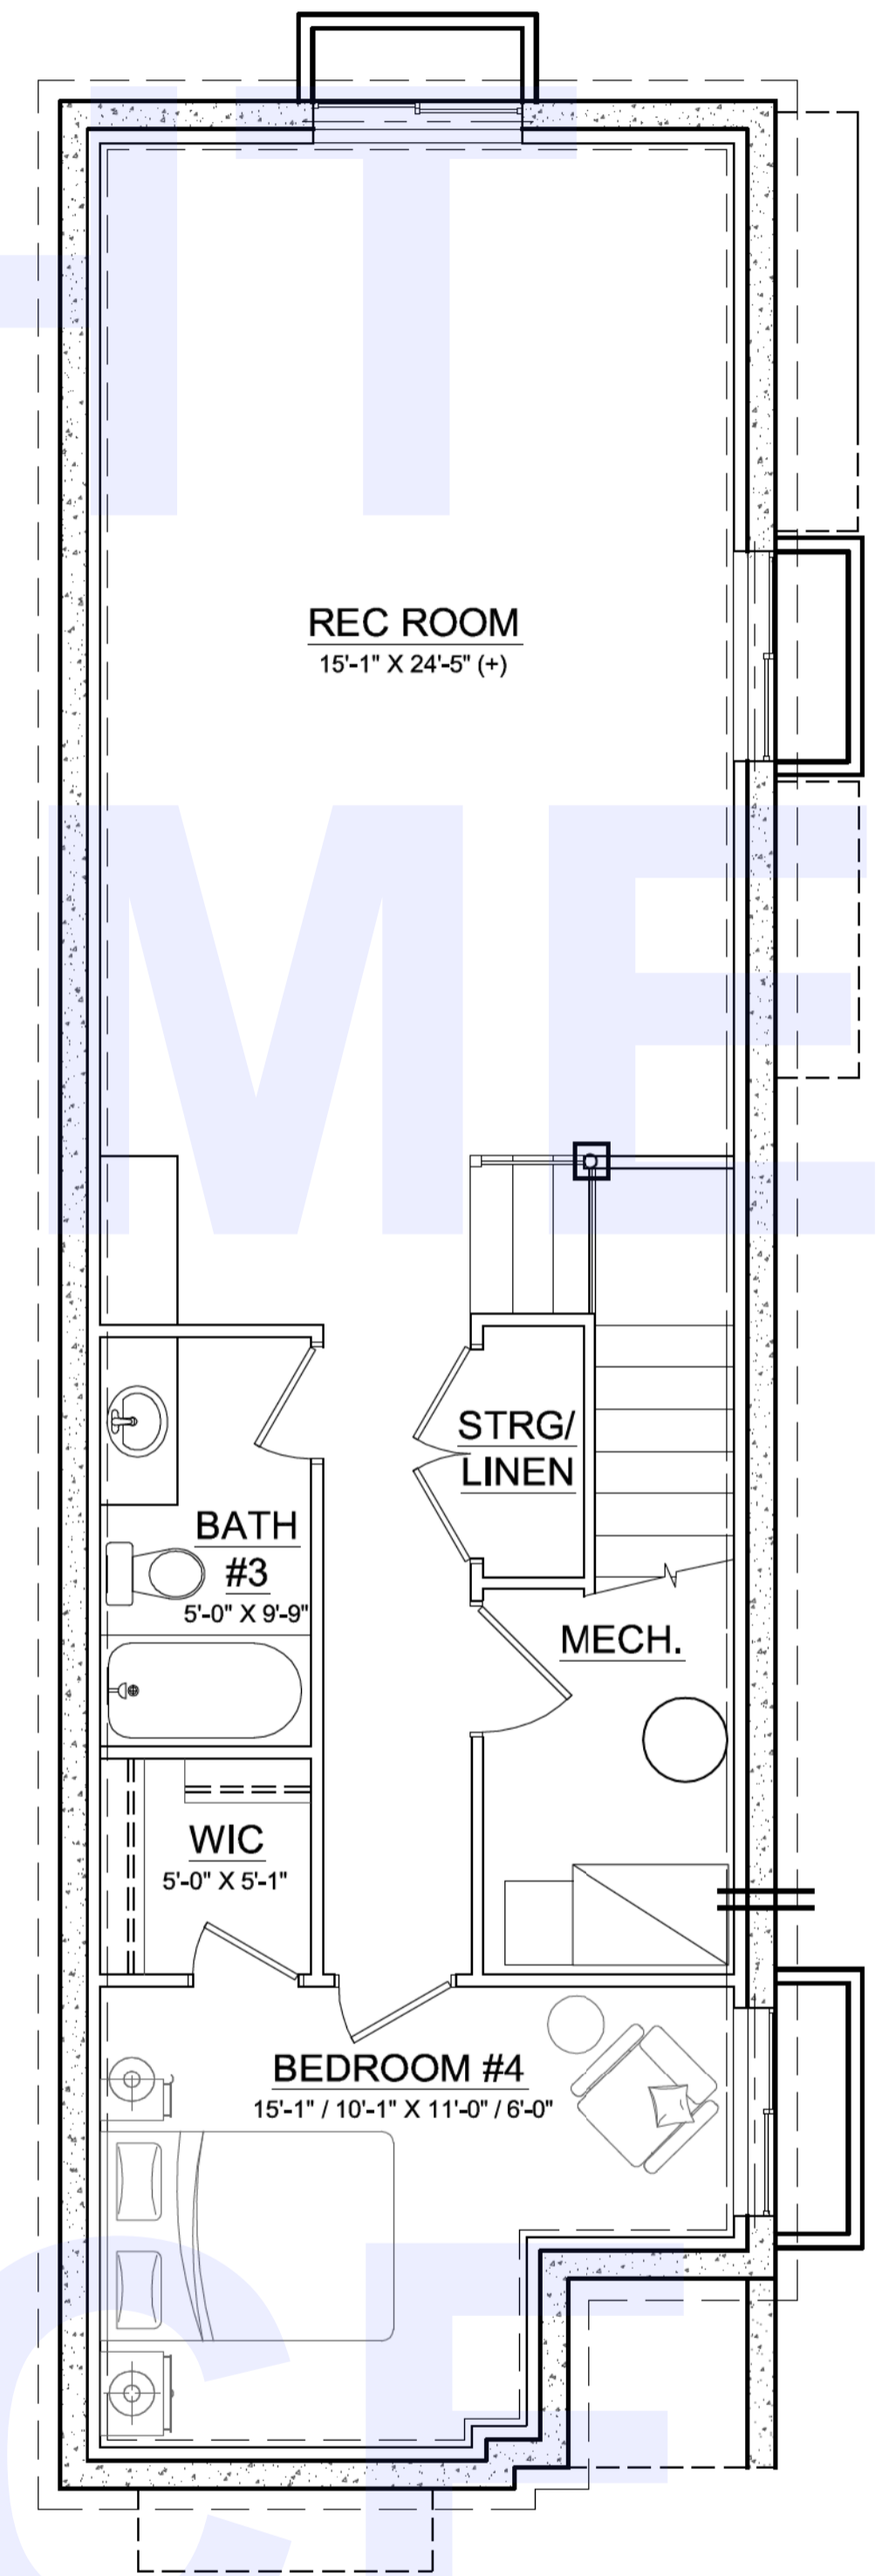

**1**  
A1  
**PROPOSED BASEMENT PLAN**  
(832 SQ. FT. DEVELOPED + 135 SQ. FT. UTILITY)  
SCALE: 1/4" = 1'-0"