






FRONT ELEVATION

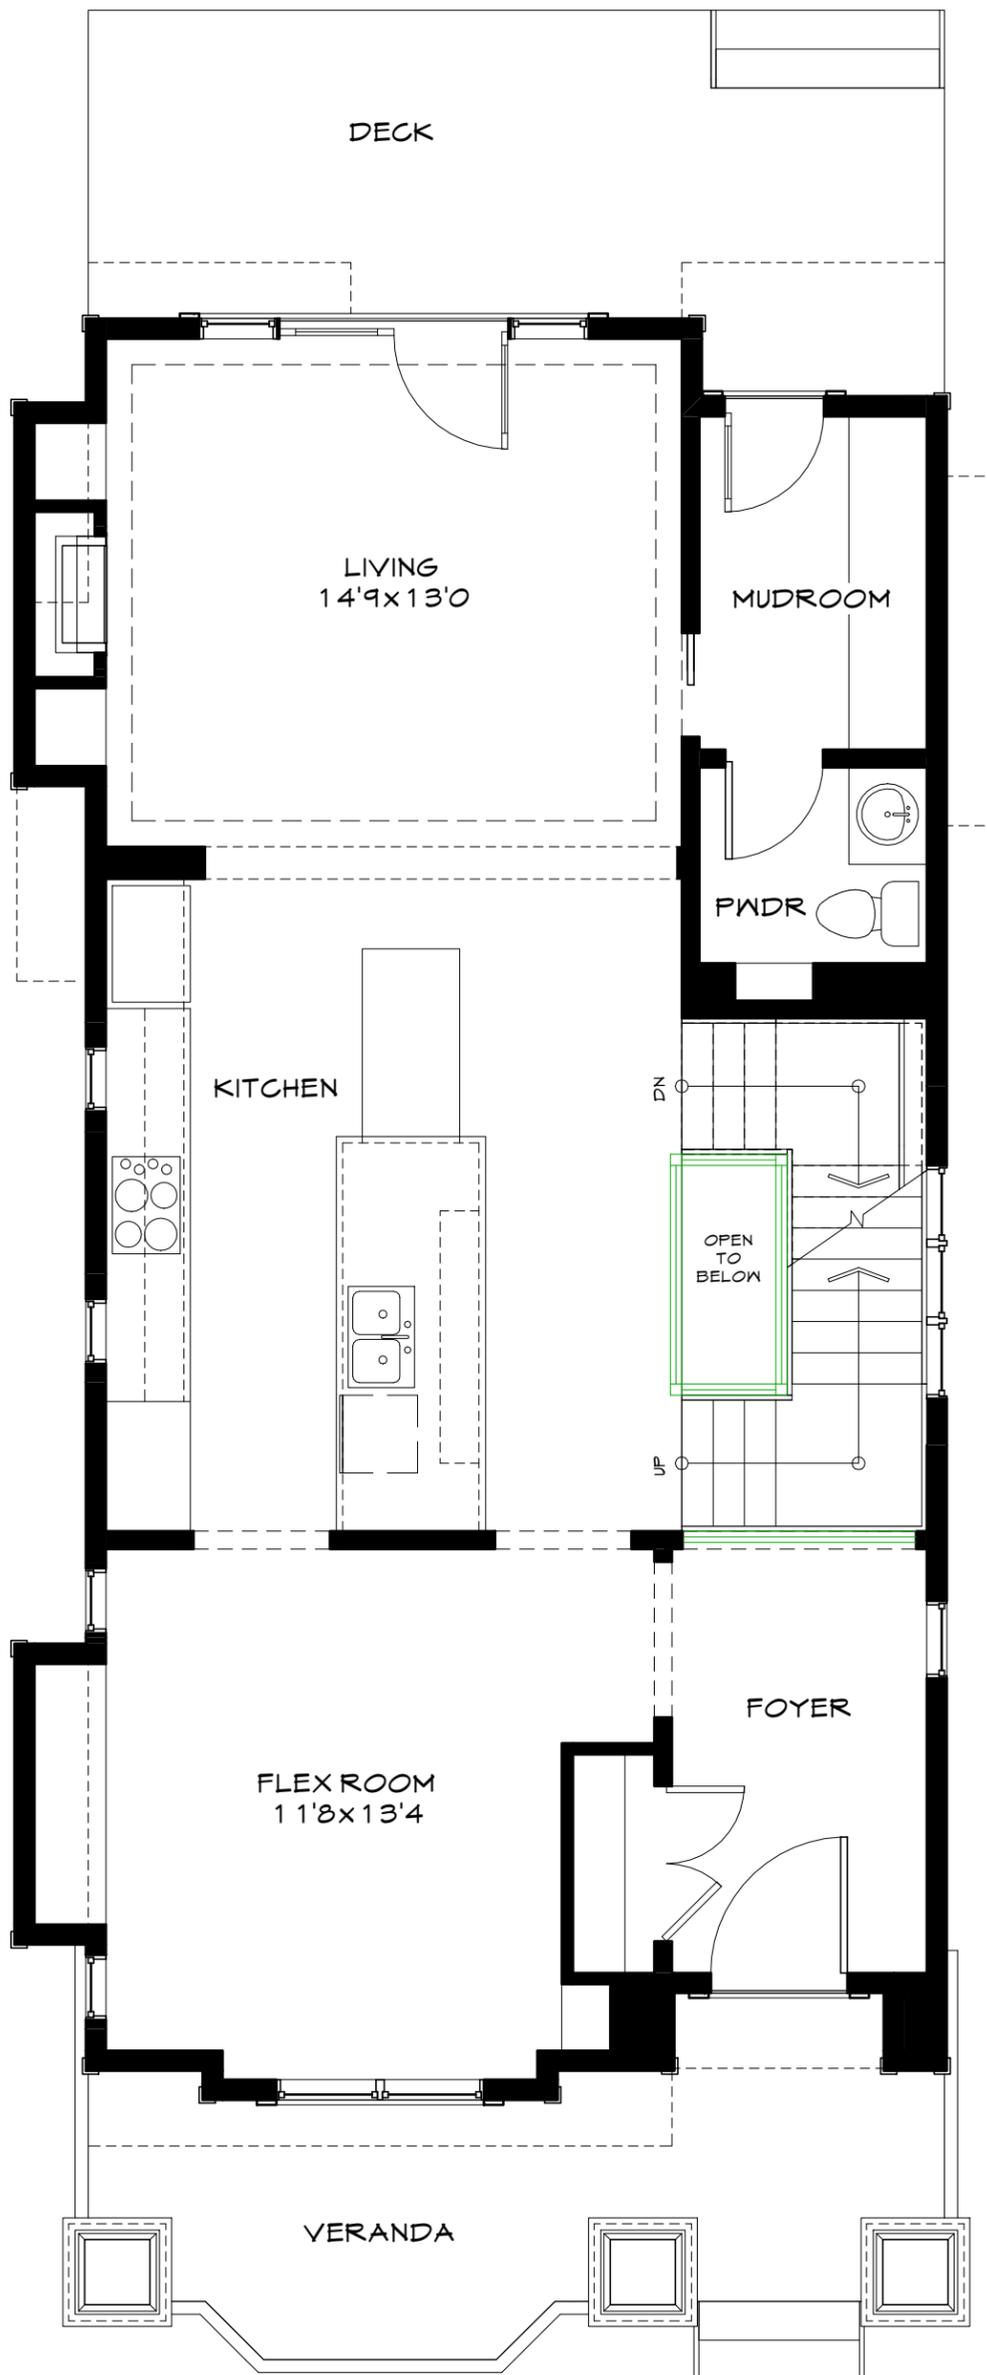

MAIN FLOOR PLAN

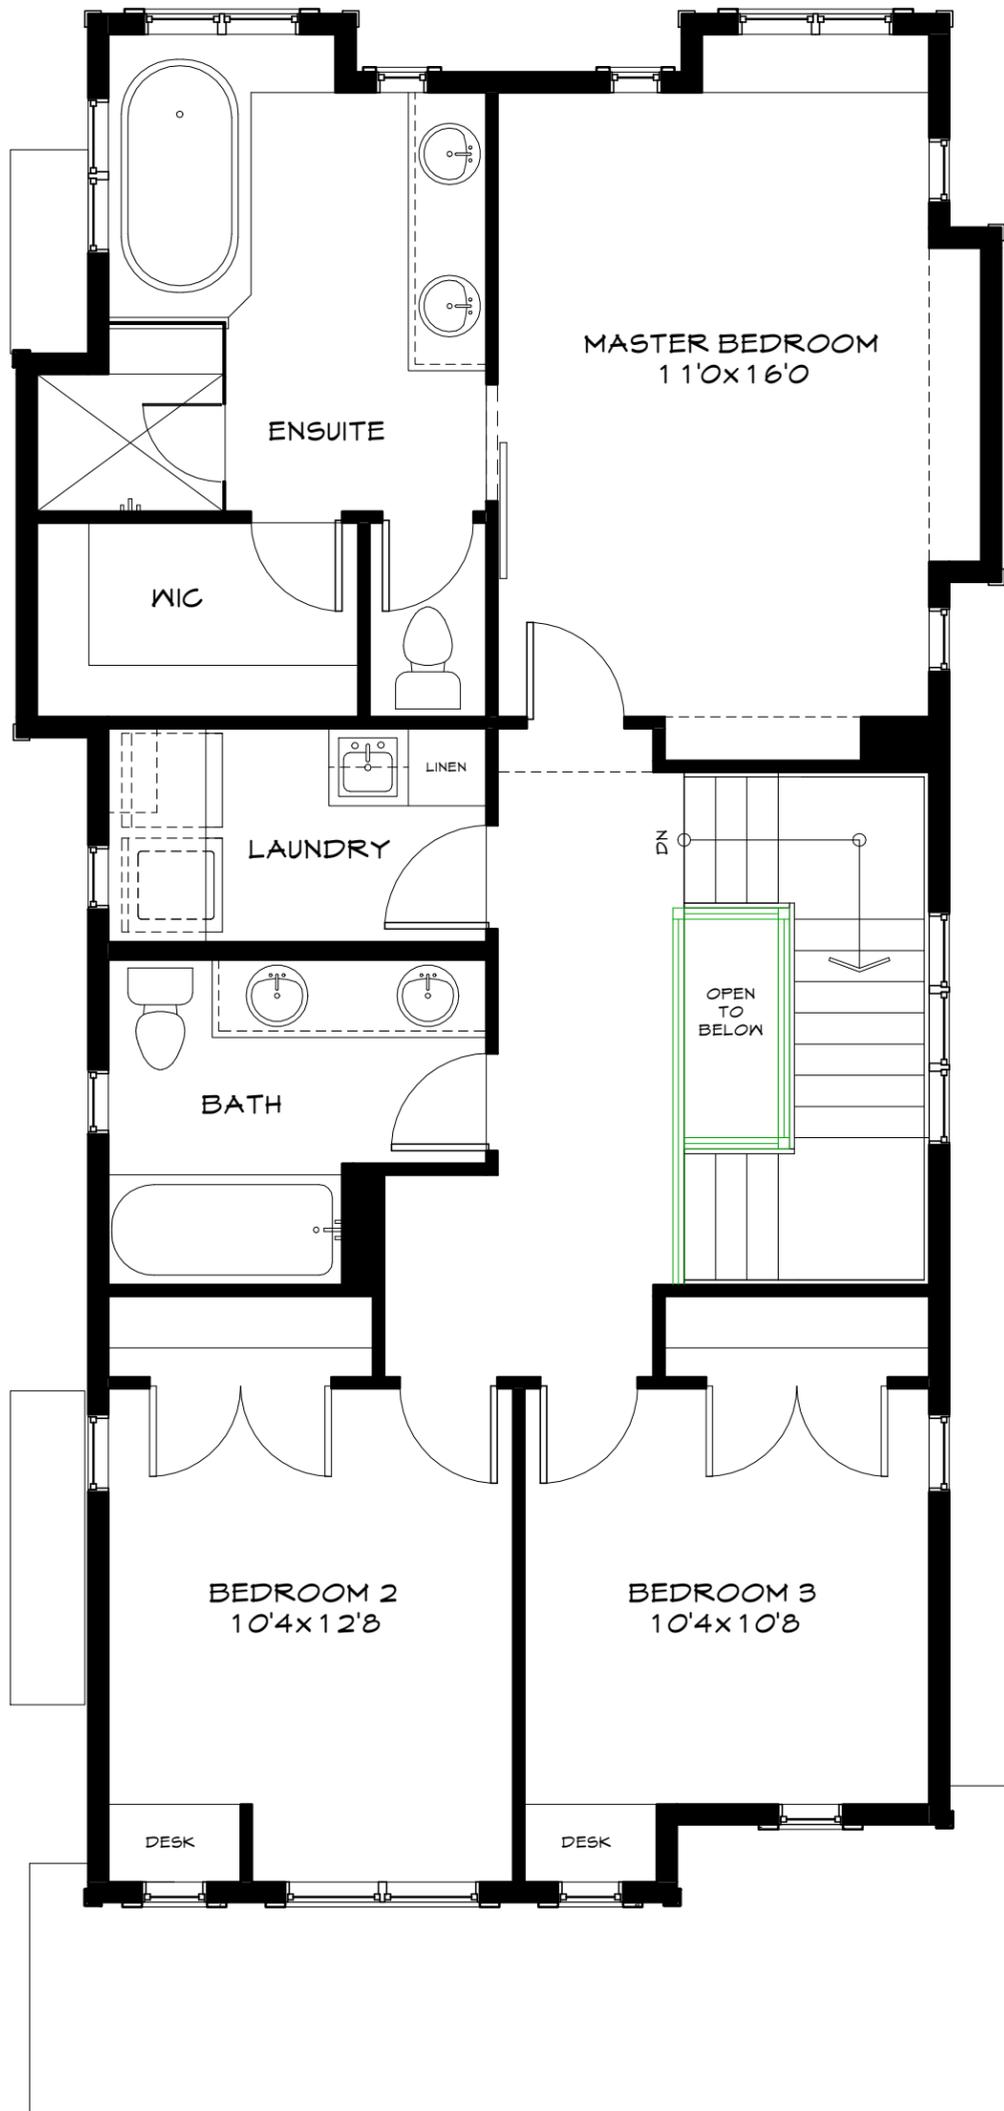

UPPER FLOOR PLAN

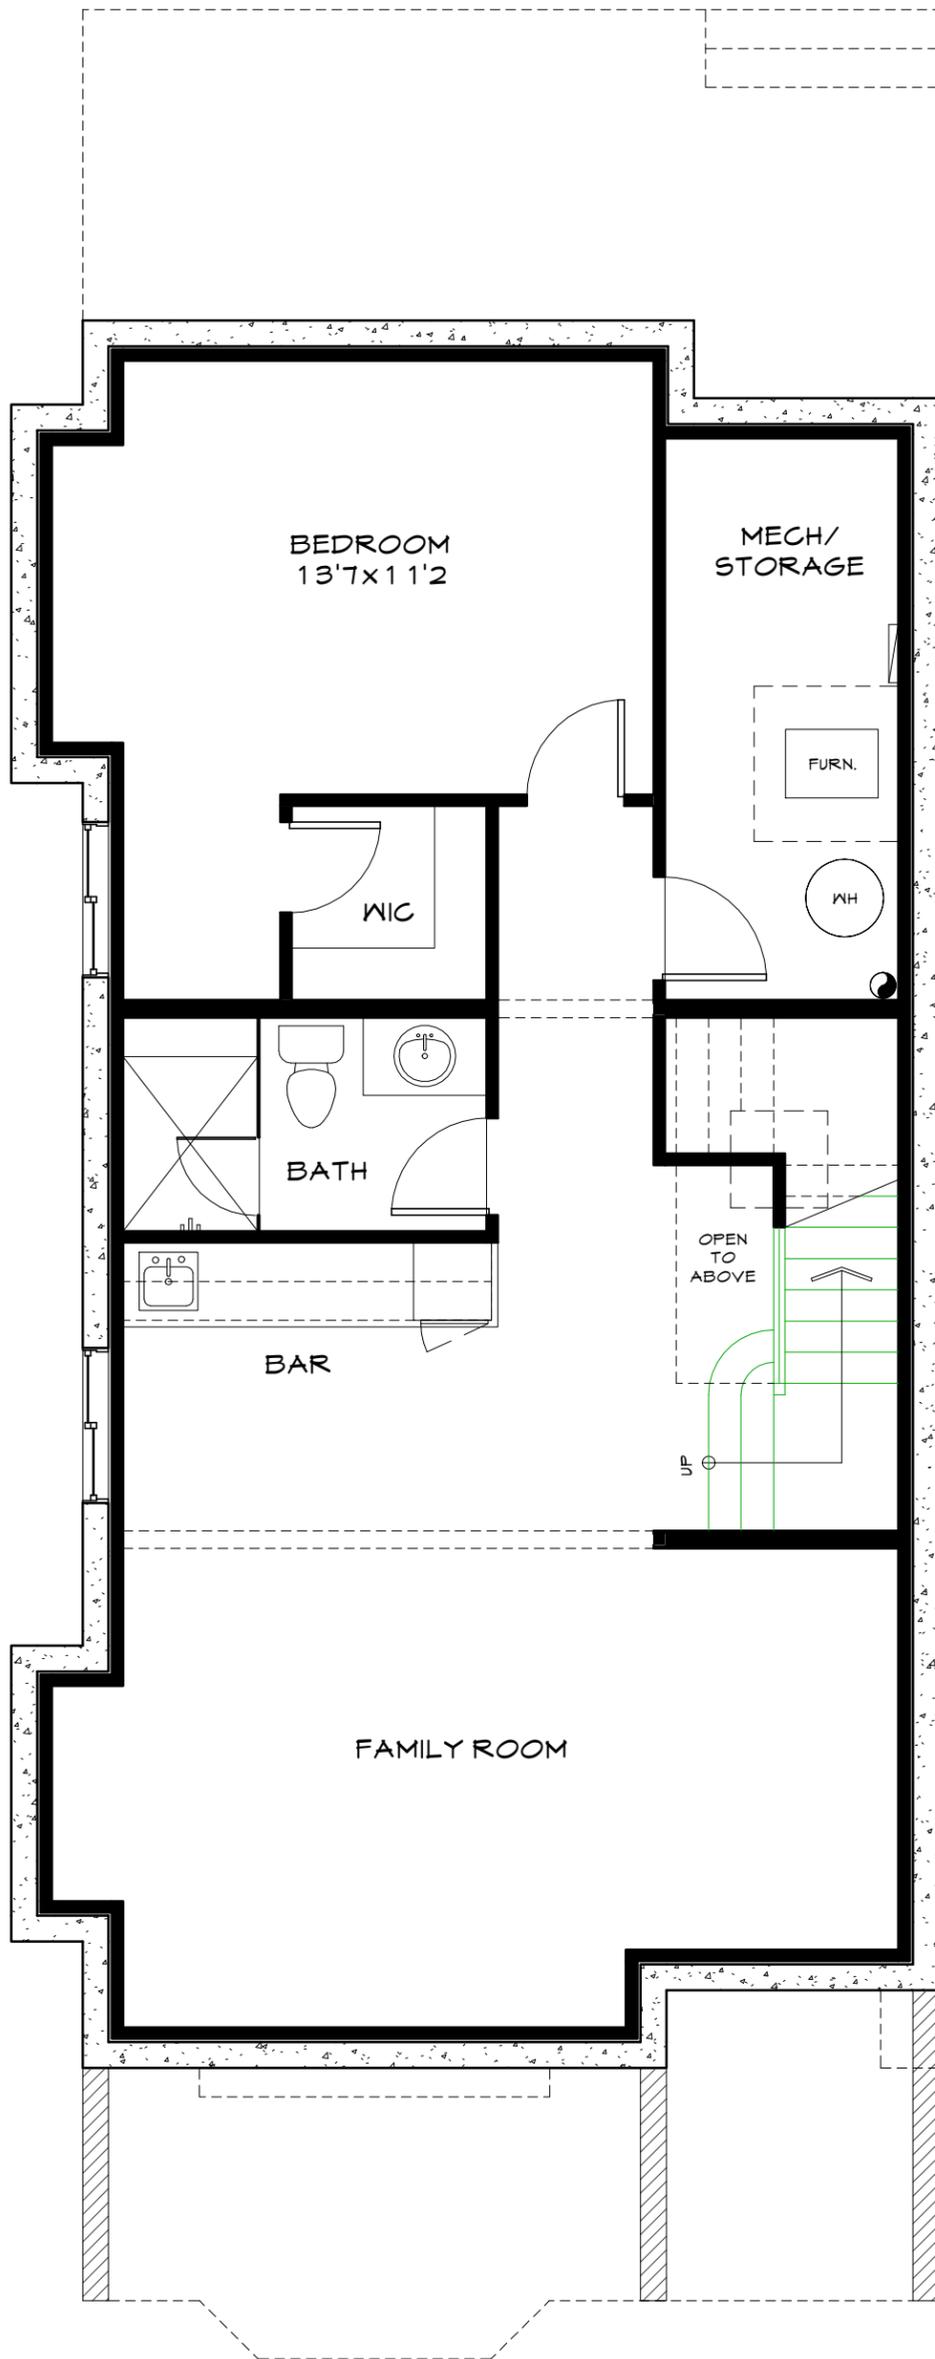

LOWER LEVEL PLAN